


5" X 6" X 1 1/4"
S.D. DR. IV
(2) 1 1/2" X 6" SHIDELITS
IN 5' X 11' ARCH'D
TRANSOM
SET AT 9'-0"


3" O D. H.
SET AT 7'-0"
ABOVE F.F. FLR.
AT UPPER LEVEL

FRONT ELEVATION

SCALE 1/4" = 1'-0"

FORSET PULL CO. AND ASSOCIATED ARCHITECTS
PROPERTY LOCATED IN THE PLANS, SPECIFICATIONS
NOT TO BE REPRODUCED OR COPIED IN ANY
MANNER WITHOUT PERMISSION

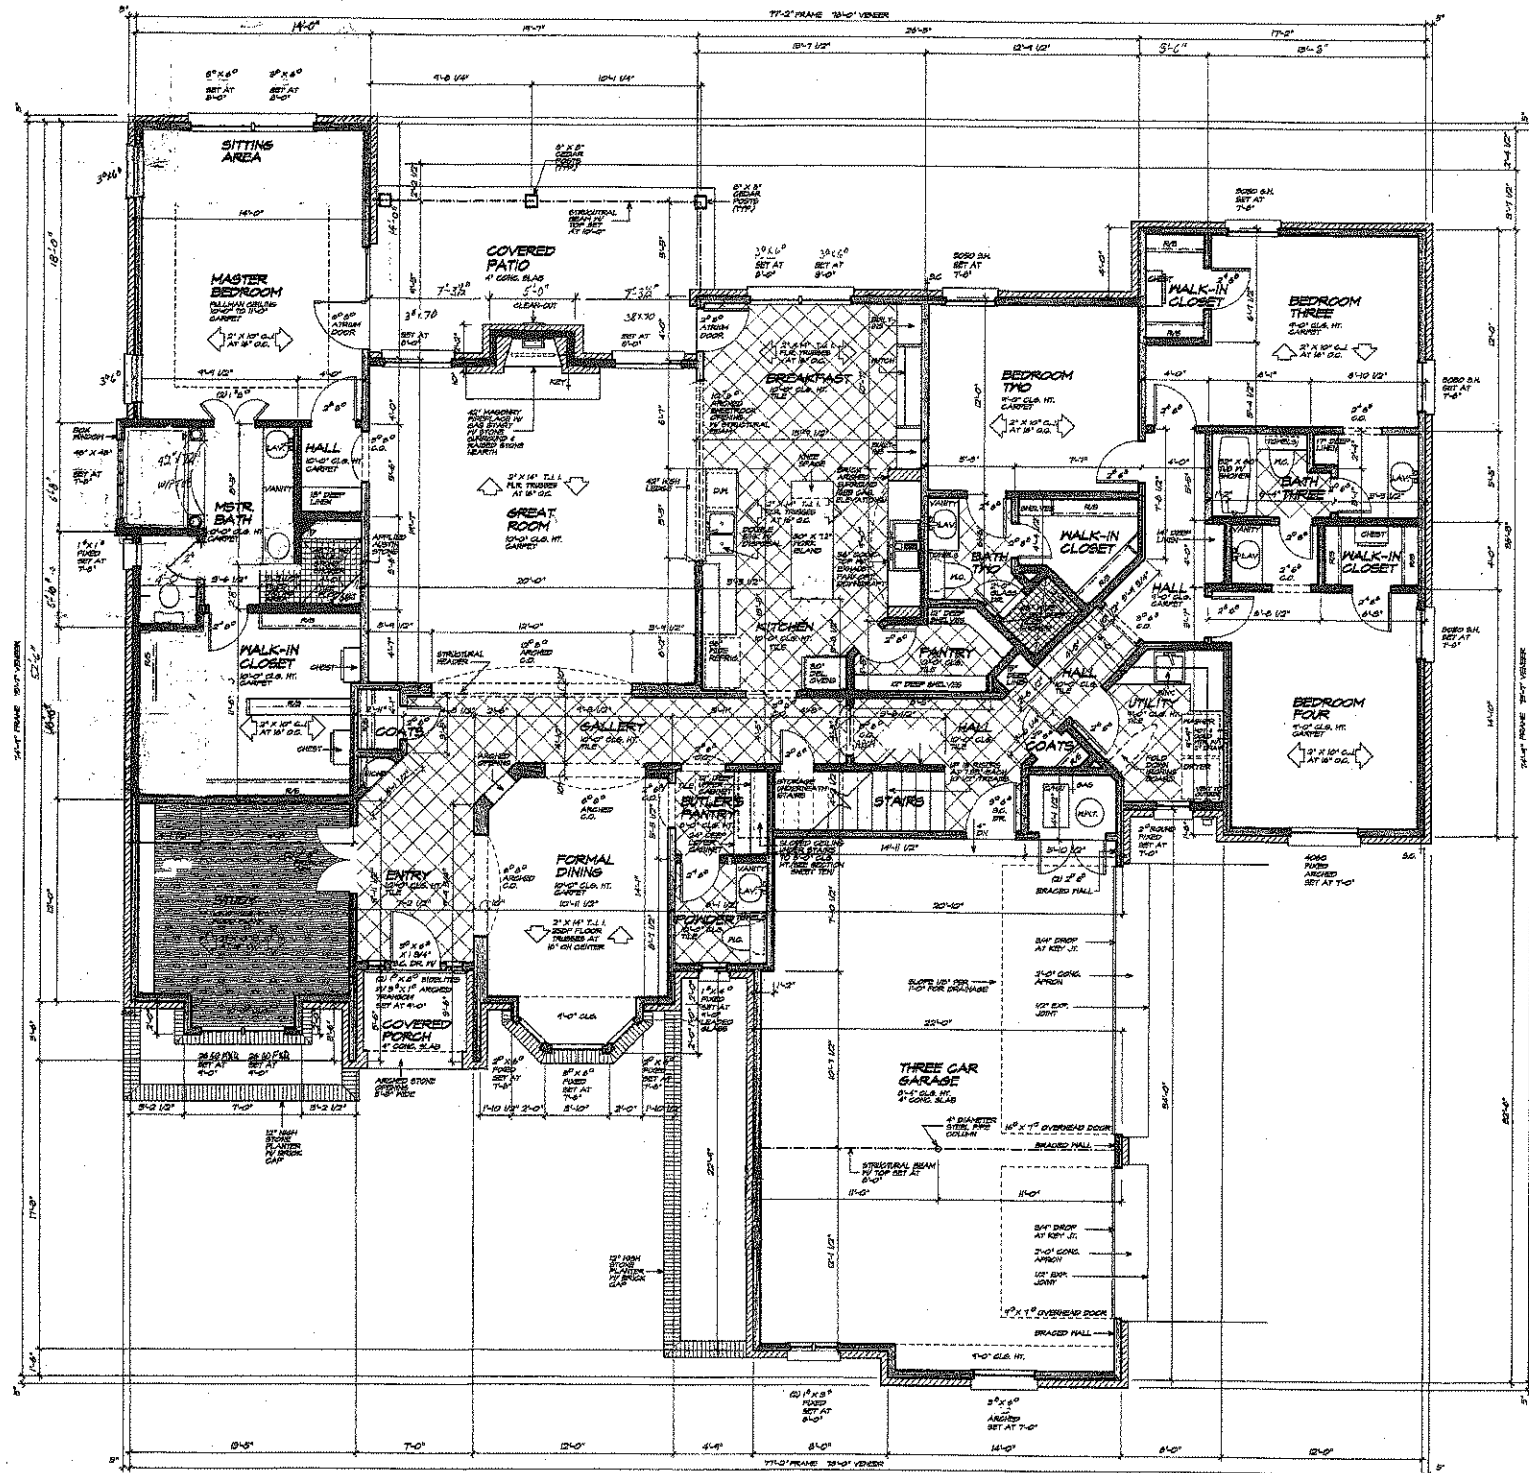

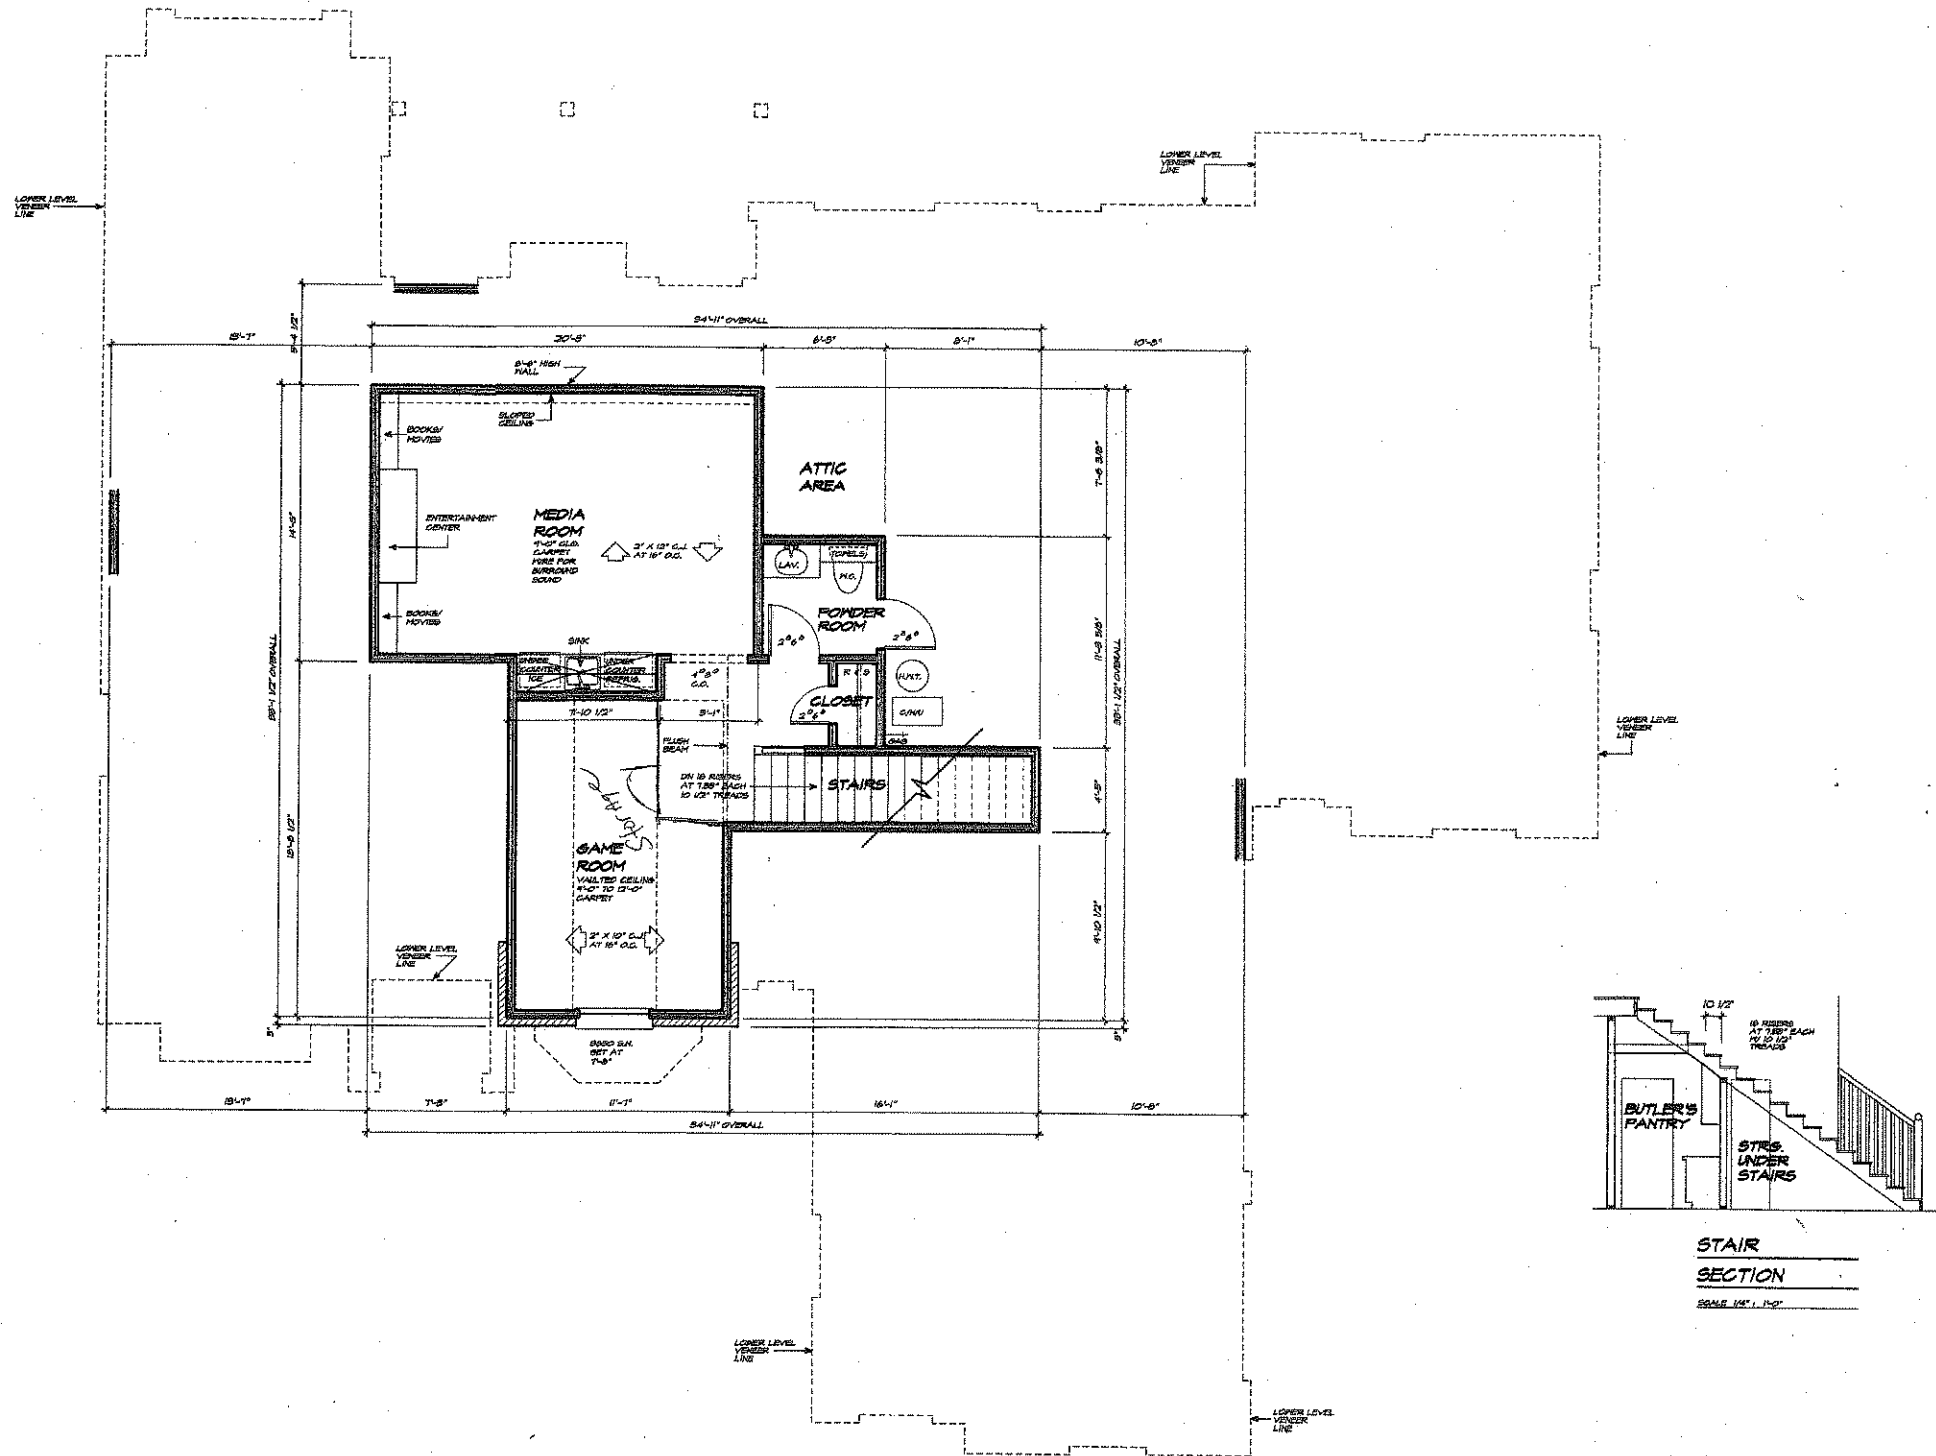

STAIR SECTION
 SECTION
 SCALE 1/8" = 1'-0"

UPPER LEVEL FLOOR PLAN