


ALL ROOF VENTS TO BE INSTALLED AS REQUIRED TO SUPPORT BRICK OR STONE ABOVE

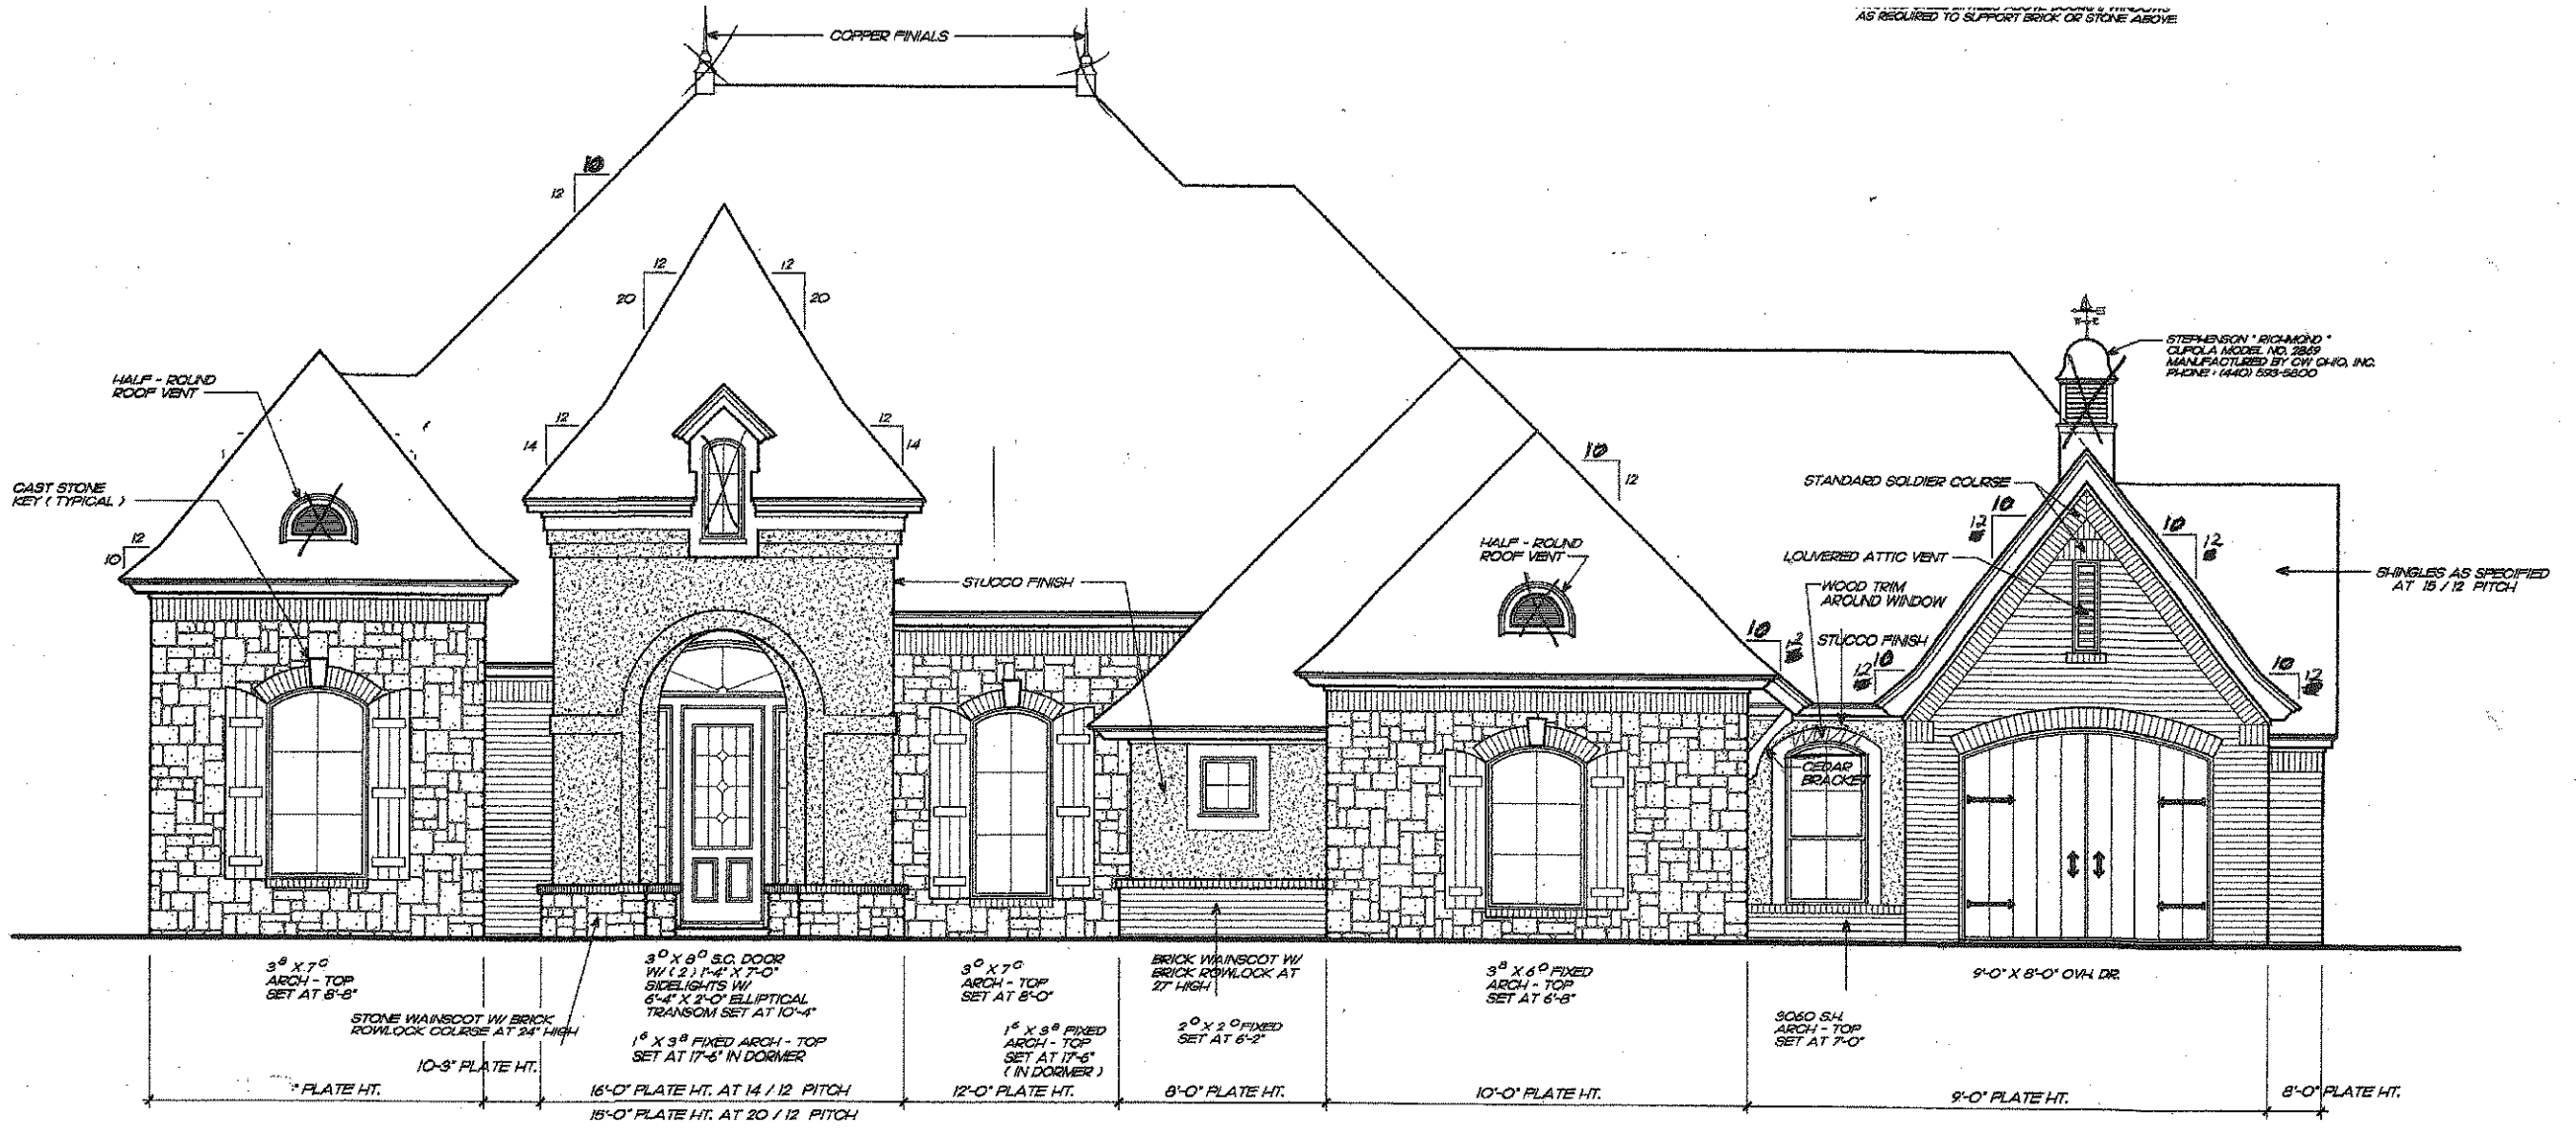


FRONT ELEVATION

SCALE: 1/4" = 1'-0"

NOTE:

PROVIDE STEEL LINTELS ABOVE DOORS & WINDOWS AS REQUIRED TO SUPPORT BRICK OR STONE ABOVE

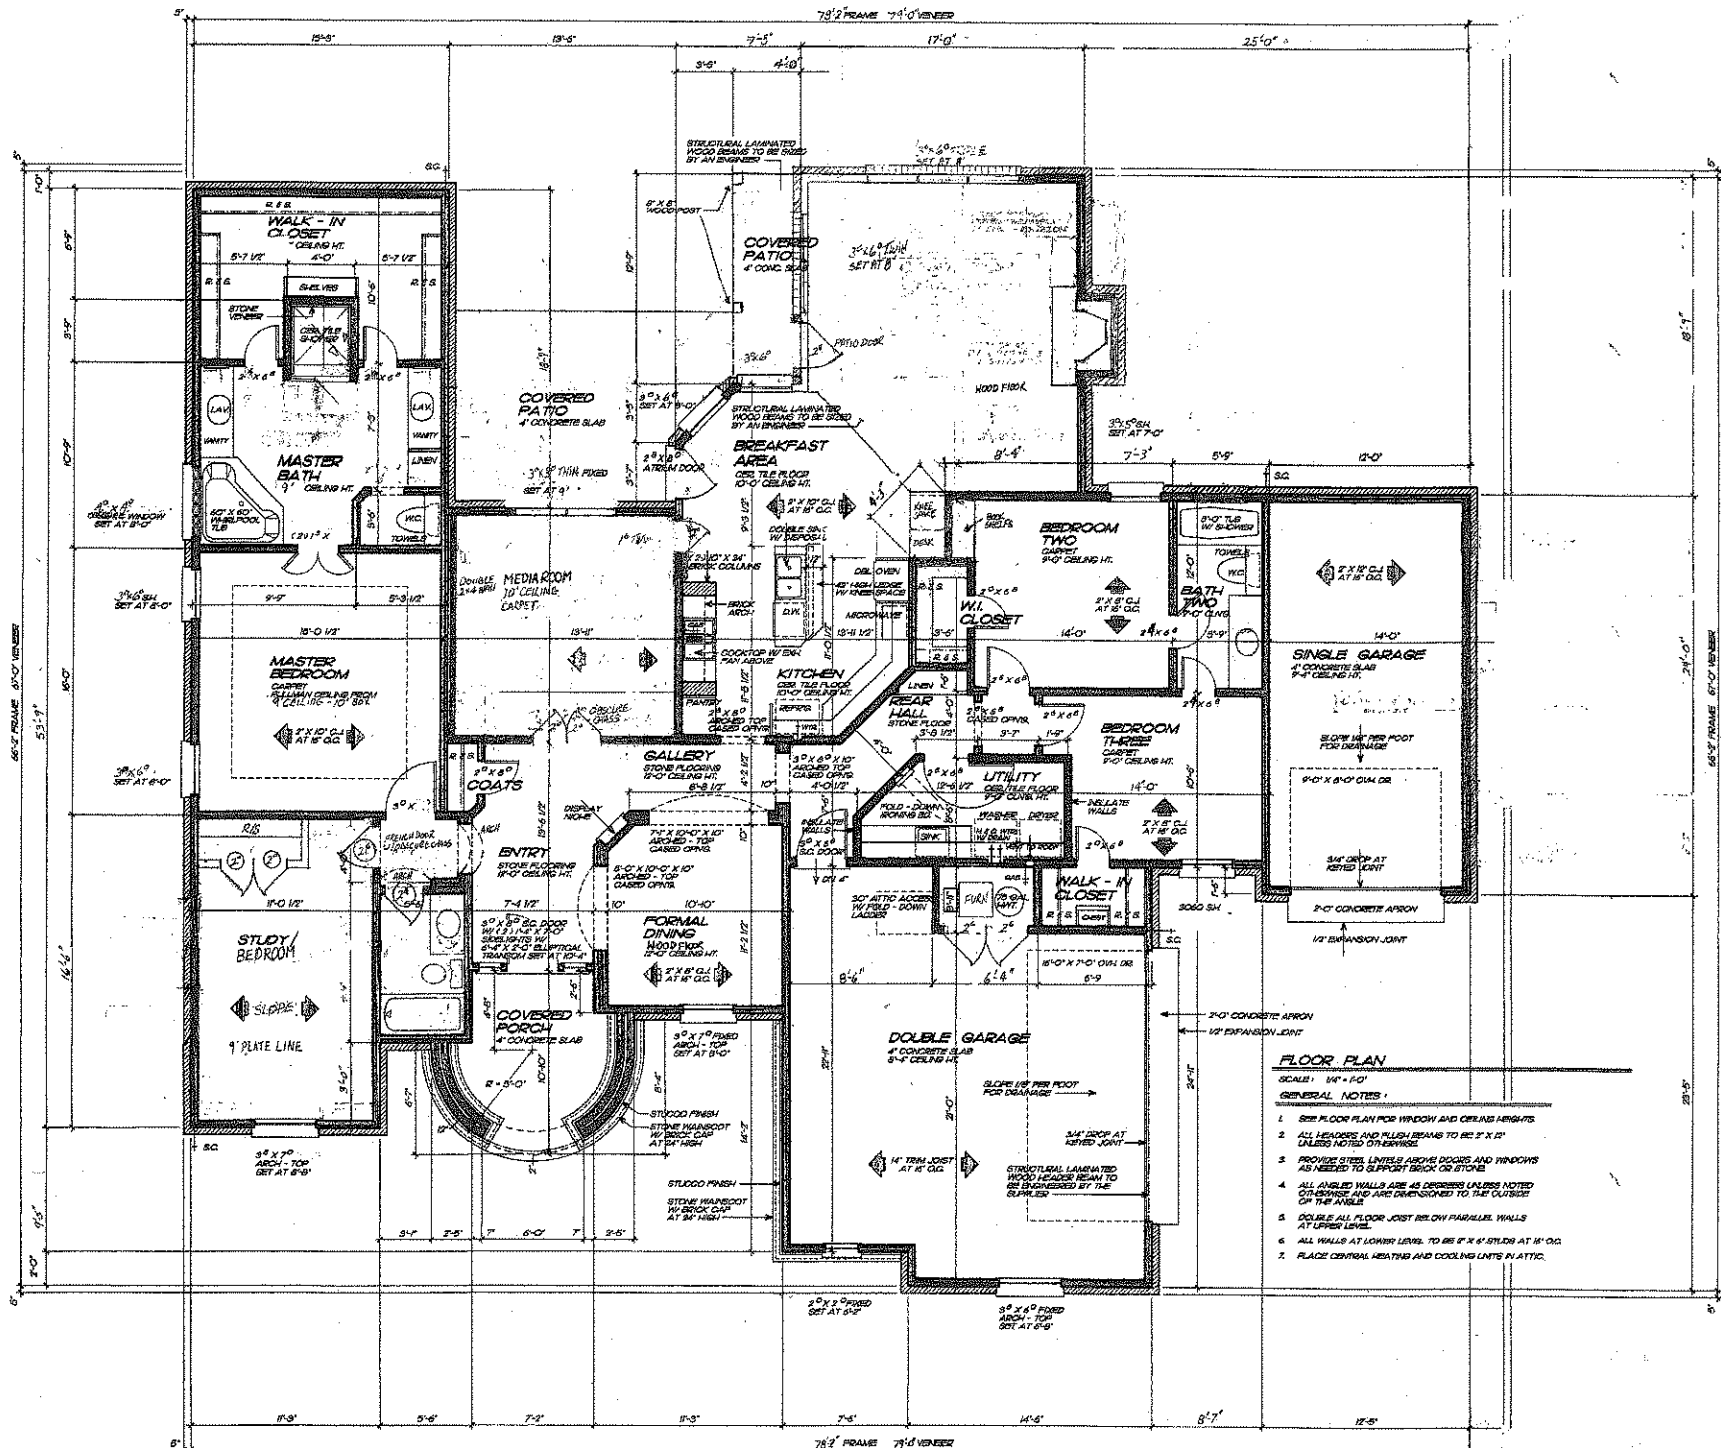

FLOOR PLAN
 SCALE: 1/4" = 1'-0"
 GENERAL NOTES:
 1. SEE FLOOR PLAN FOR WINDOW AND CEILING HEIGHTS.
 2. ALL HEADERS AND FLUSH BEAMS TO BE 2" X 12" UNLESS NOTED OTHERWISE.
 3. PROVIDE STEEL LINTELS ABOVE DOORS AND WINDOWS AS NECESSARY TO SUPPORT BRICK OR STONE.
 4. ALL ANGLE IRON WALLS ARE AS ORDERED UNLESS NOTED OTHERWISE AND ARE DIMENSIONED TO THE OUTSIDE OF THE ANGLE.
 5. DOUBLE ALL FLOOR JOIST BELOW PARALLEL WALLS AT UPPER LEVEL.
 6. ALL WALLS AT LOWER LEVEL TO BE 8" X 8" STUDS AT 16" O.C.
 7. PLACE CENTRAL HEATING AND COOLING UNITS IN ATTIC.

Lot
 04