


ELEVATION 1/4"=1'-0"

3/2


OPEN SPACE

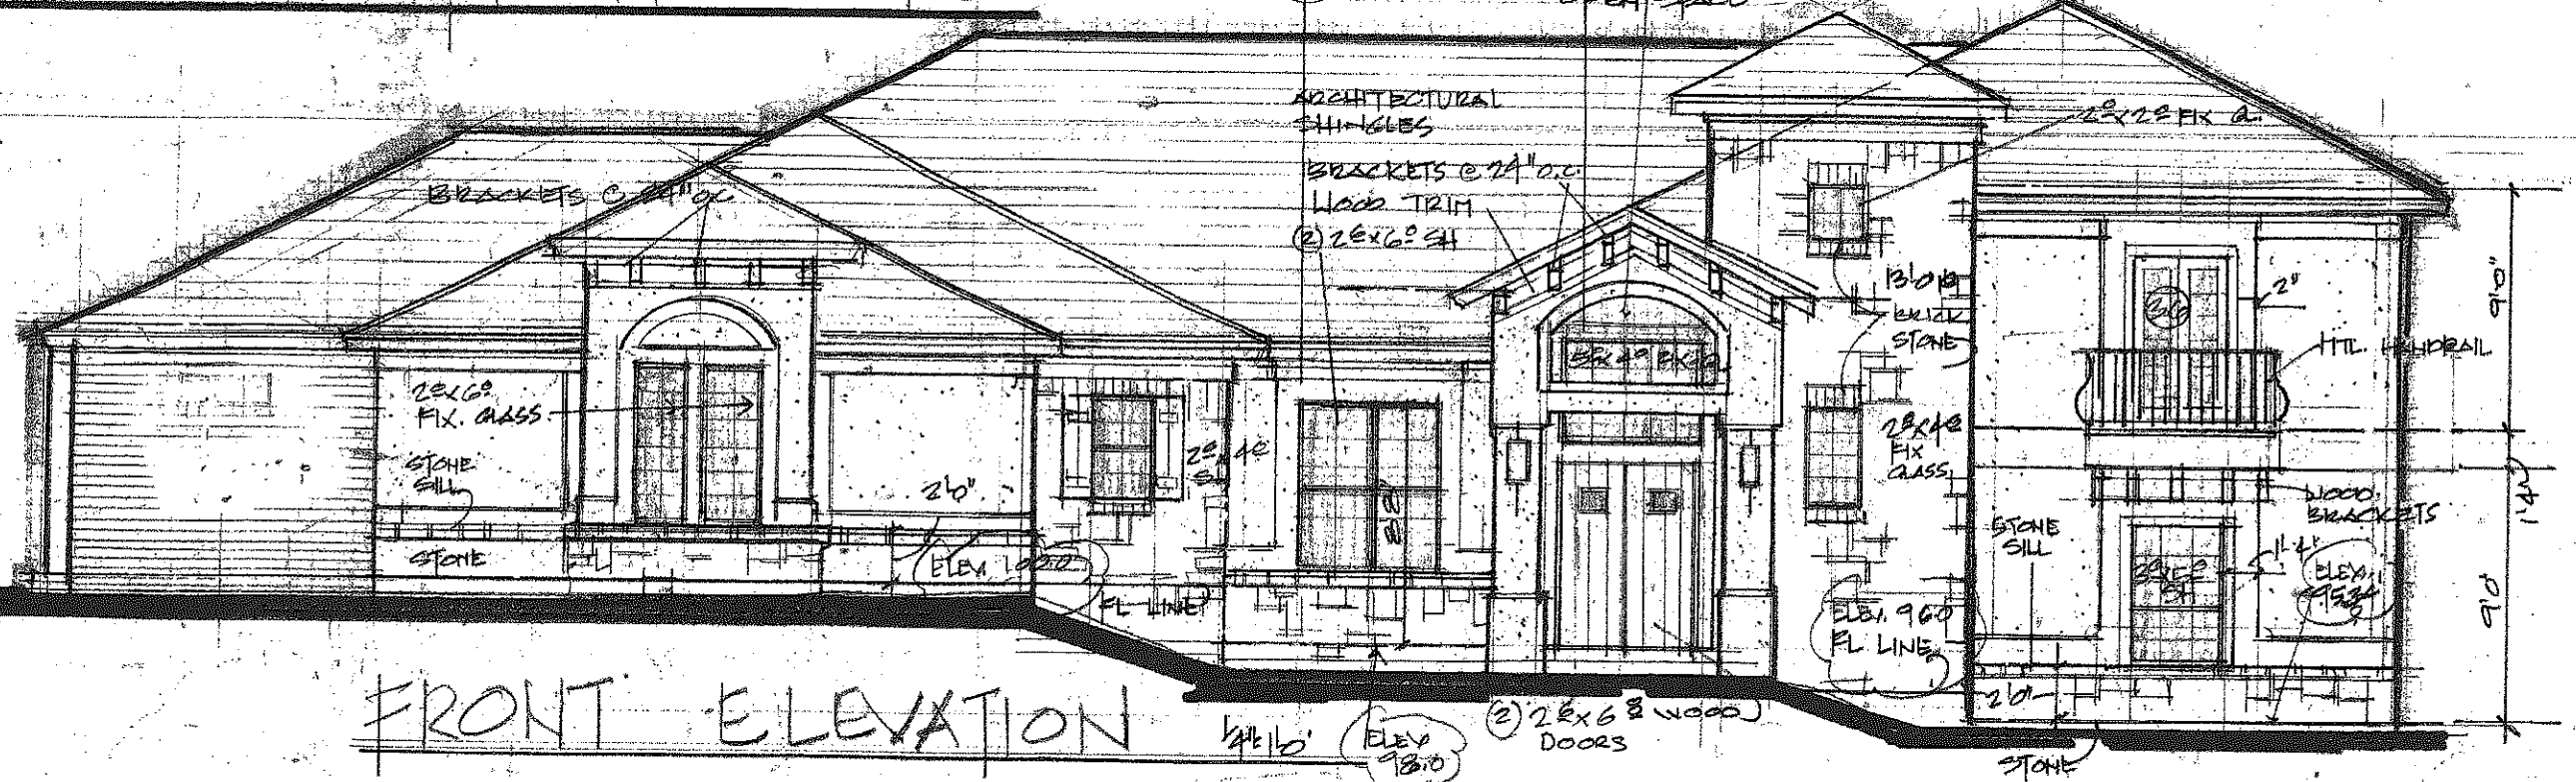


FRONT ELEVATION 1/4"=1'-0"

(ELEV. 1800)

2x6 @ 3 WOOD DOORS

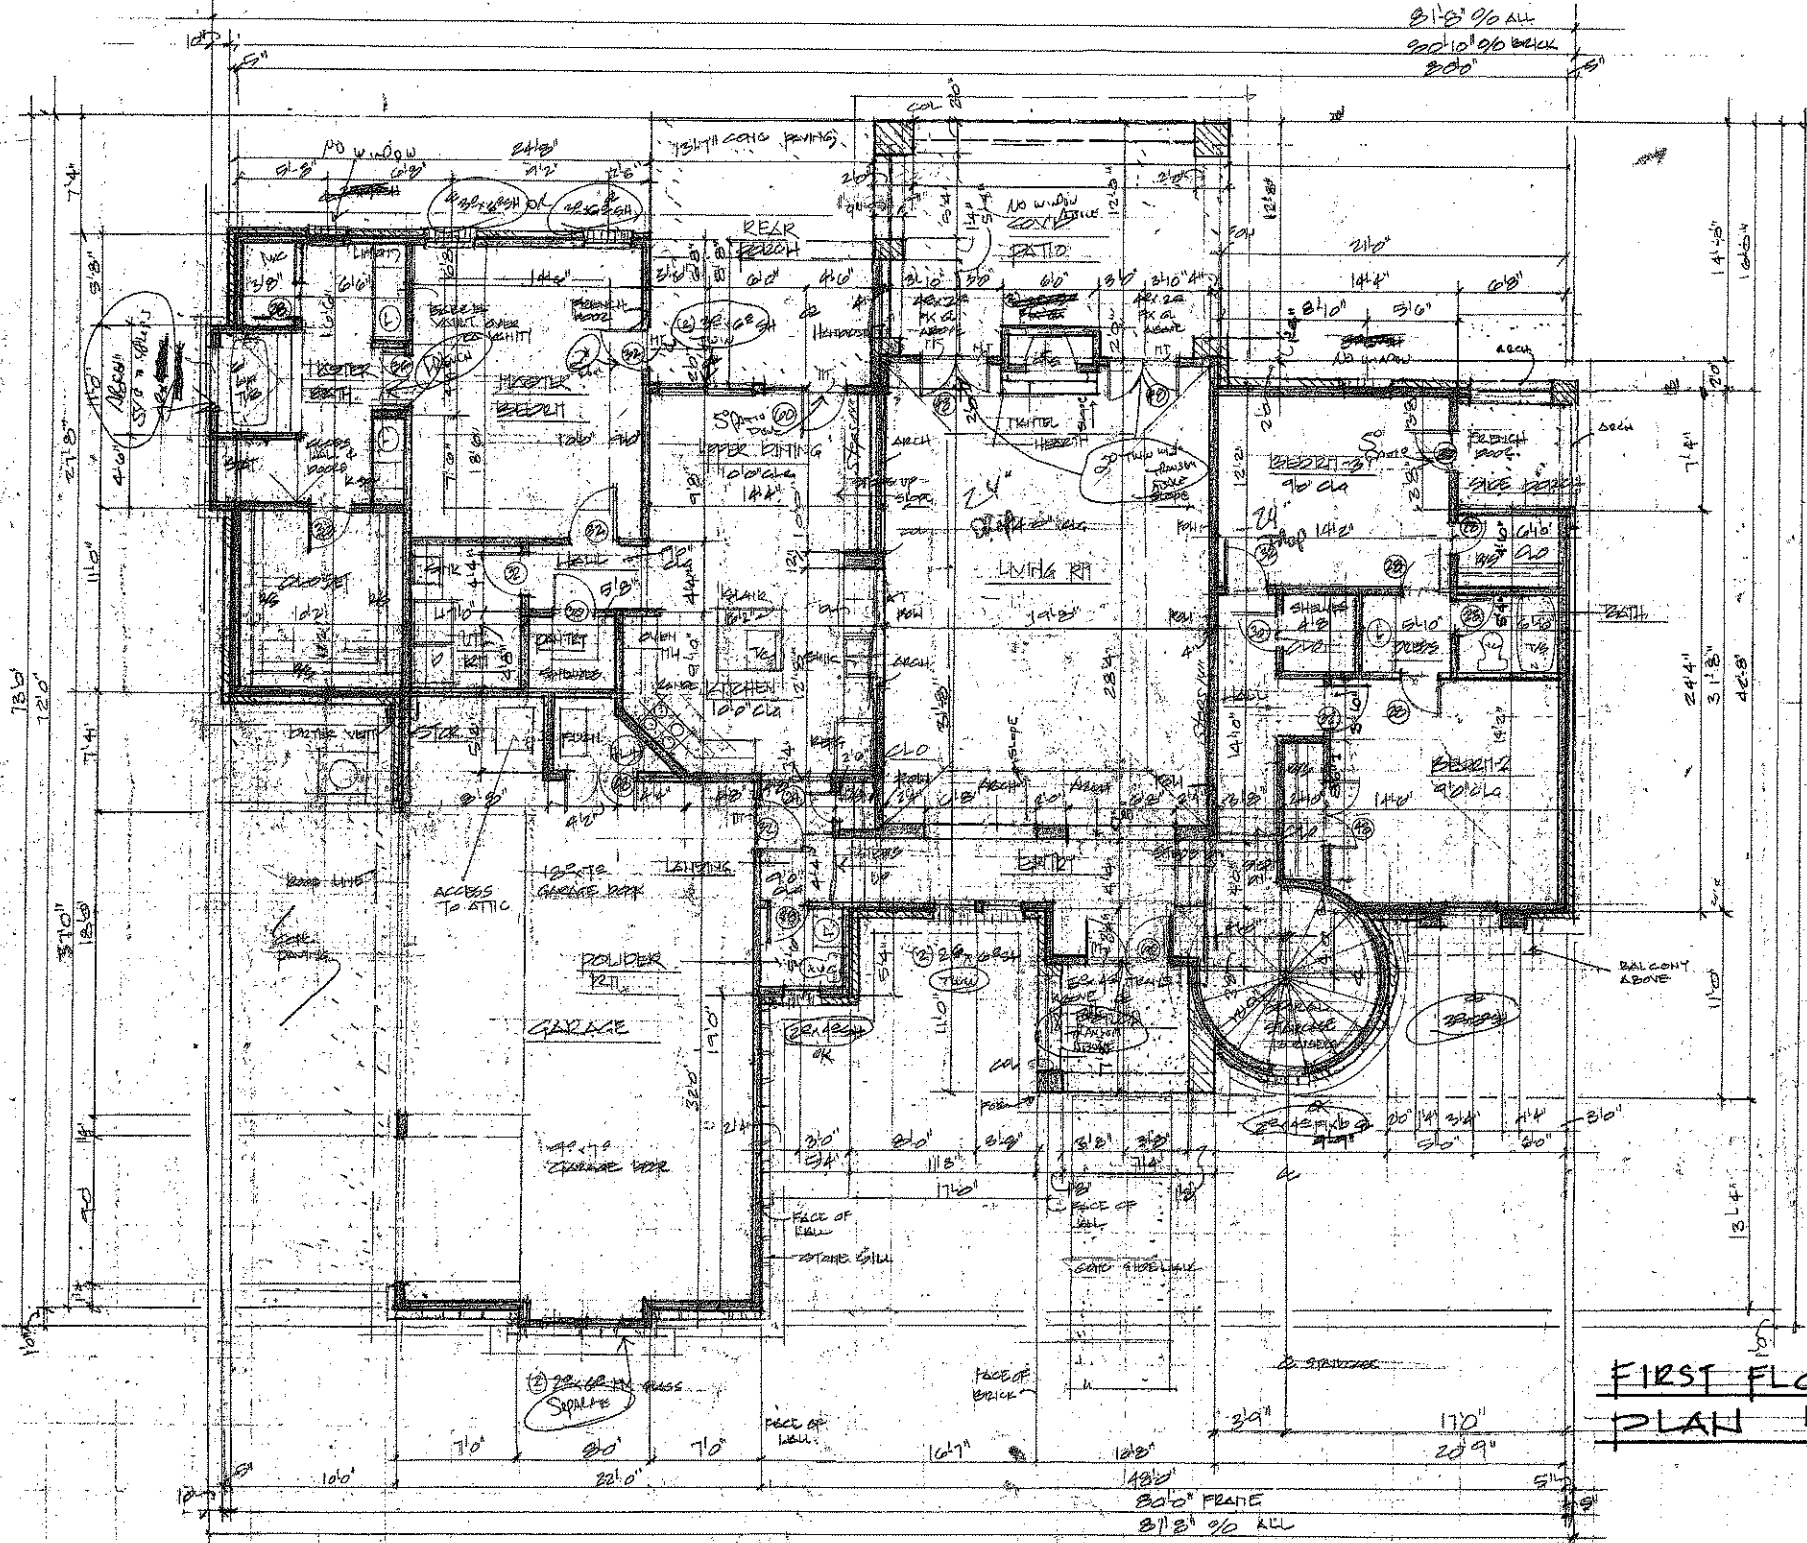

**FIRST FLOOR PLAN**  
 1/4" = 1'-0"

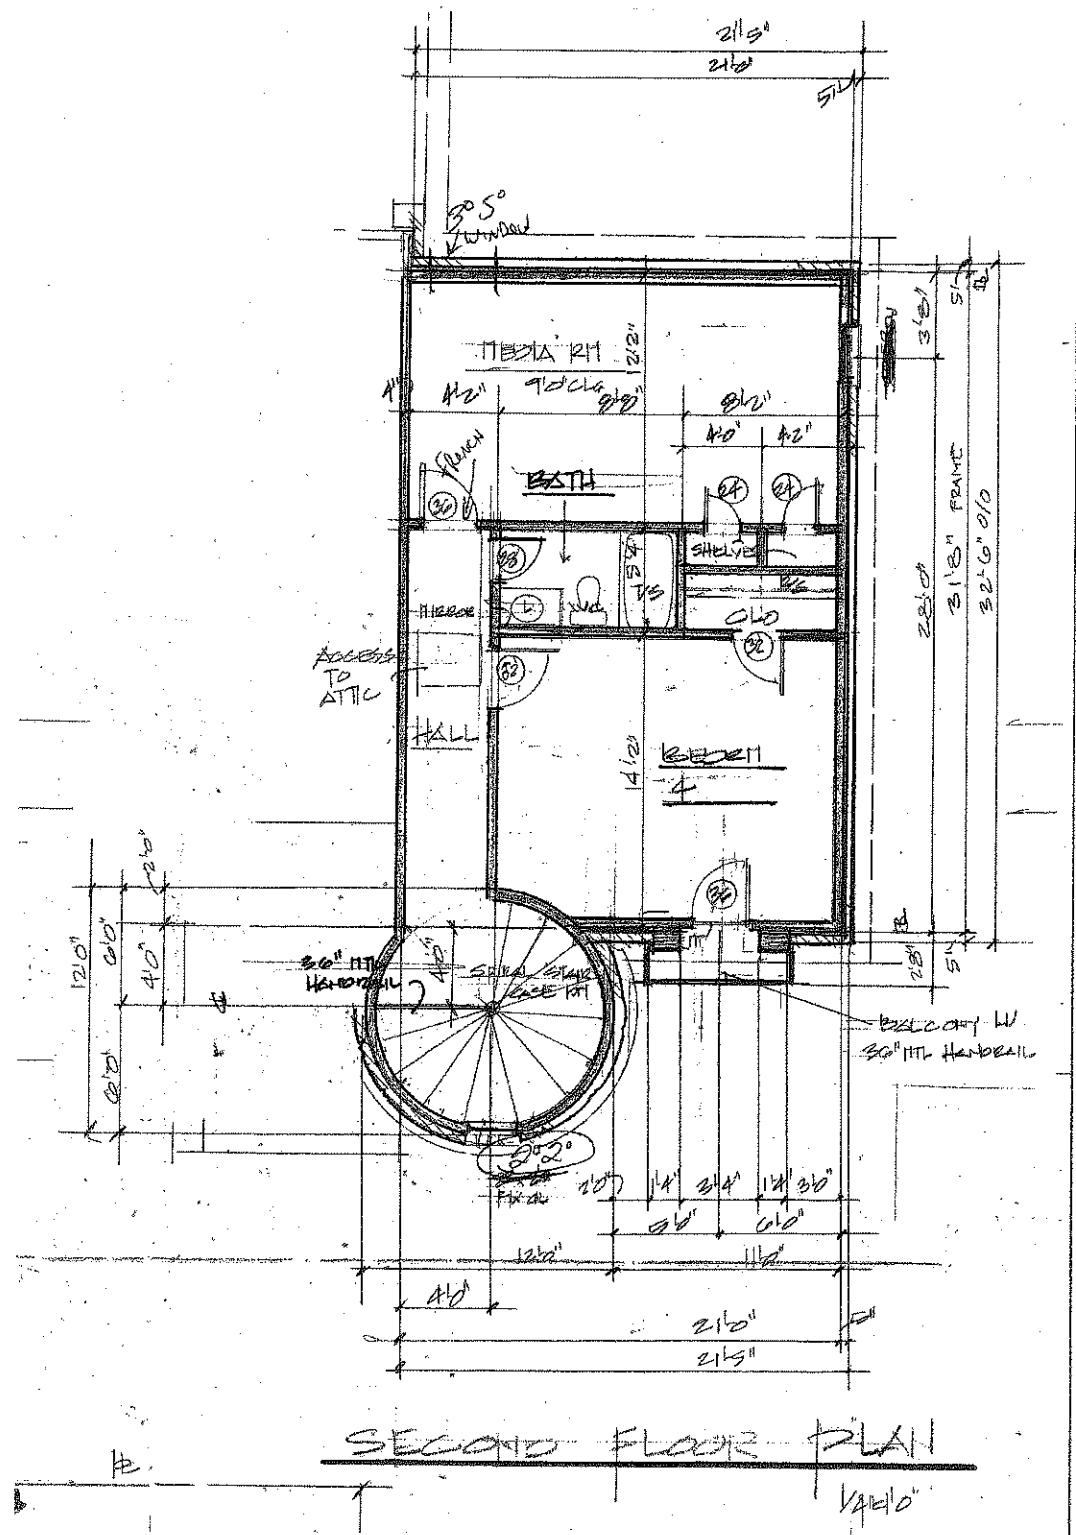

SECOND FLOOR PLAN  
1/4" = 1'0"